



**SCHEDULE "G": LAKES DISTRICT INFRASTRUCTURE PHASING PLAN**

# LAKES DISTRICT INFRASTRUCTURE PHASING

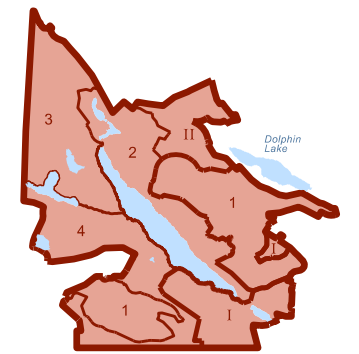

APRIL 2014

PHASE 1	PHASE 2	PHASE 3	PHASE 4	INDEPENDENT AREA I	INDEPENDENT AREA II	TOTAL
14,344 m <sup>2</sup>	9,272 m <sup>2</sup>	18,710 m <sup>2</sup>	13,640 m <sup>2</sup>	18,395 m <sup>2</sup>	6,354 m <sup>2</sup>	47,976 m <sup>2</sup>
5,799 m <sup>2</sup>	6,889 m <sup>2</sup>	15,549 m <sup>2</sup>	7,673 m <sup>2</sup>	1,515 m <sup>2</sup>	1,692 m <sup>2</sup>	21,233 m <sup>2</sup>
26,637 m <sup>2</sup>	3,246 m <sup>2</sup>	37,281 m <sup>2</sup>	14,505 m <sup>2</sup>	14,362 m <sup>2</sup>	14,362 m <sup>2</sup>	33,959 m <sup>2</sup>
4,840 m <sup>2</sup>	19,515 m <sup>2</sup>	729 m <sup>2</sup>	4,029 m <sup>2</sup>	5,067 m <sup>2</sup>	5,067 m <sup>2</sup>	130,695 m <sup>2</sup>
4,746 m <sup>2</sup>	8,498 m <sup>2</sup>	1,372 m <sup>2</sup>	388 m <sup>2</sup>	430 m <sup>2</sup>	430 m <sup>2</sup>	24,678 m <sup>2</sup>
2,277 m <sup>2</sup>	1,823 m <sup>2</sup>	1,093 m <sup>2</sup>				8,670 m <sup>2</sup>
						5,581 m <sup>2</sup>

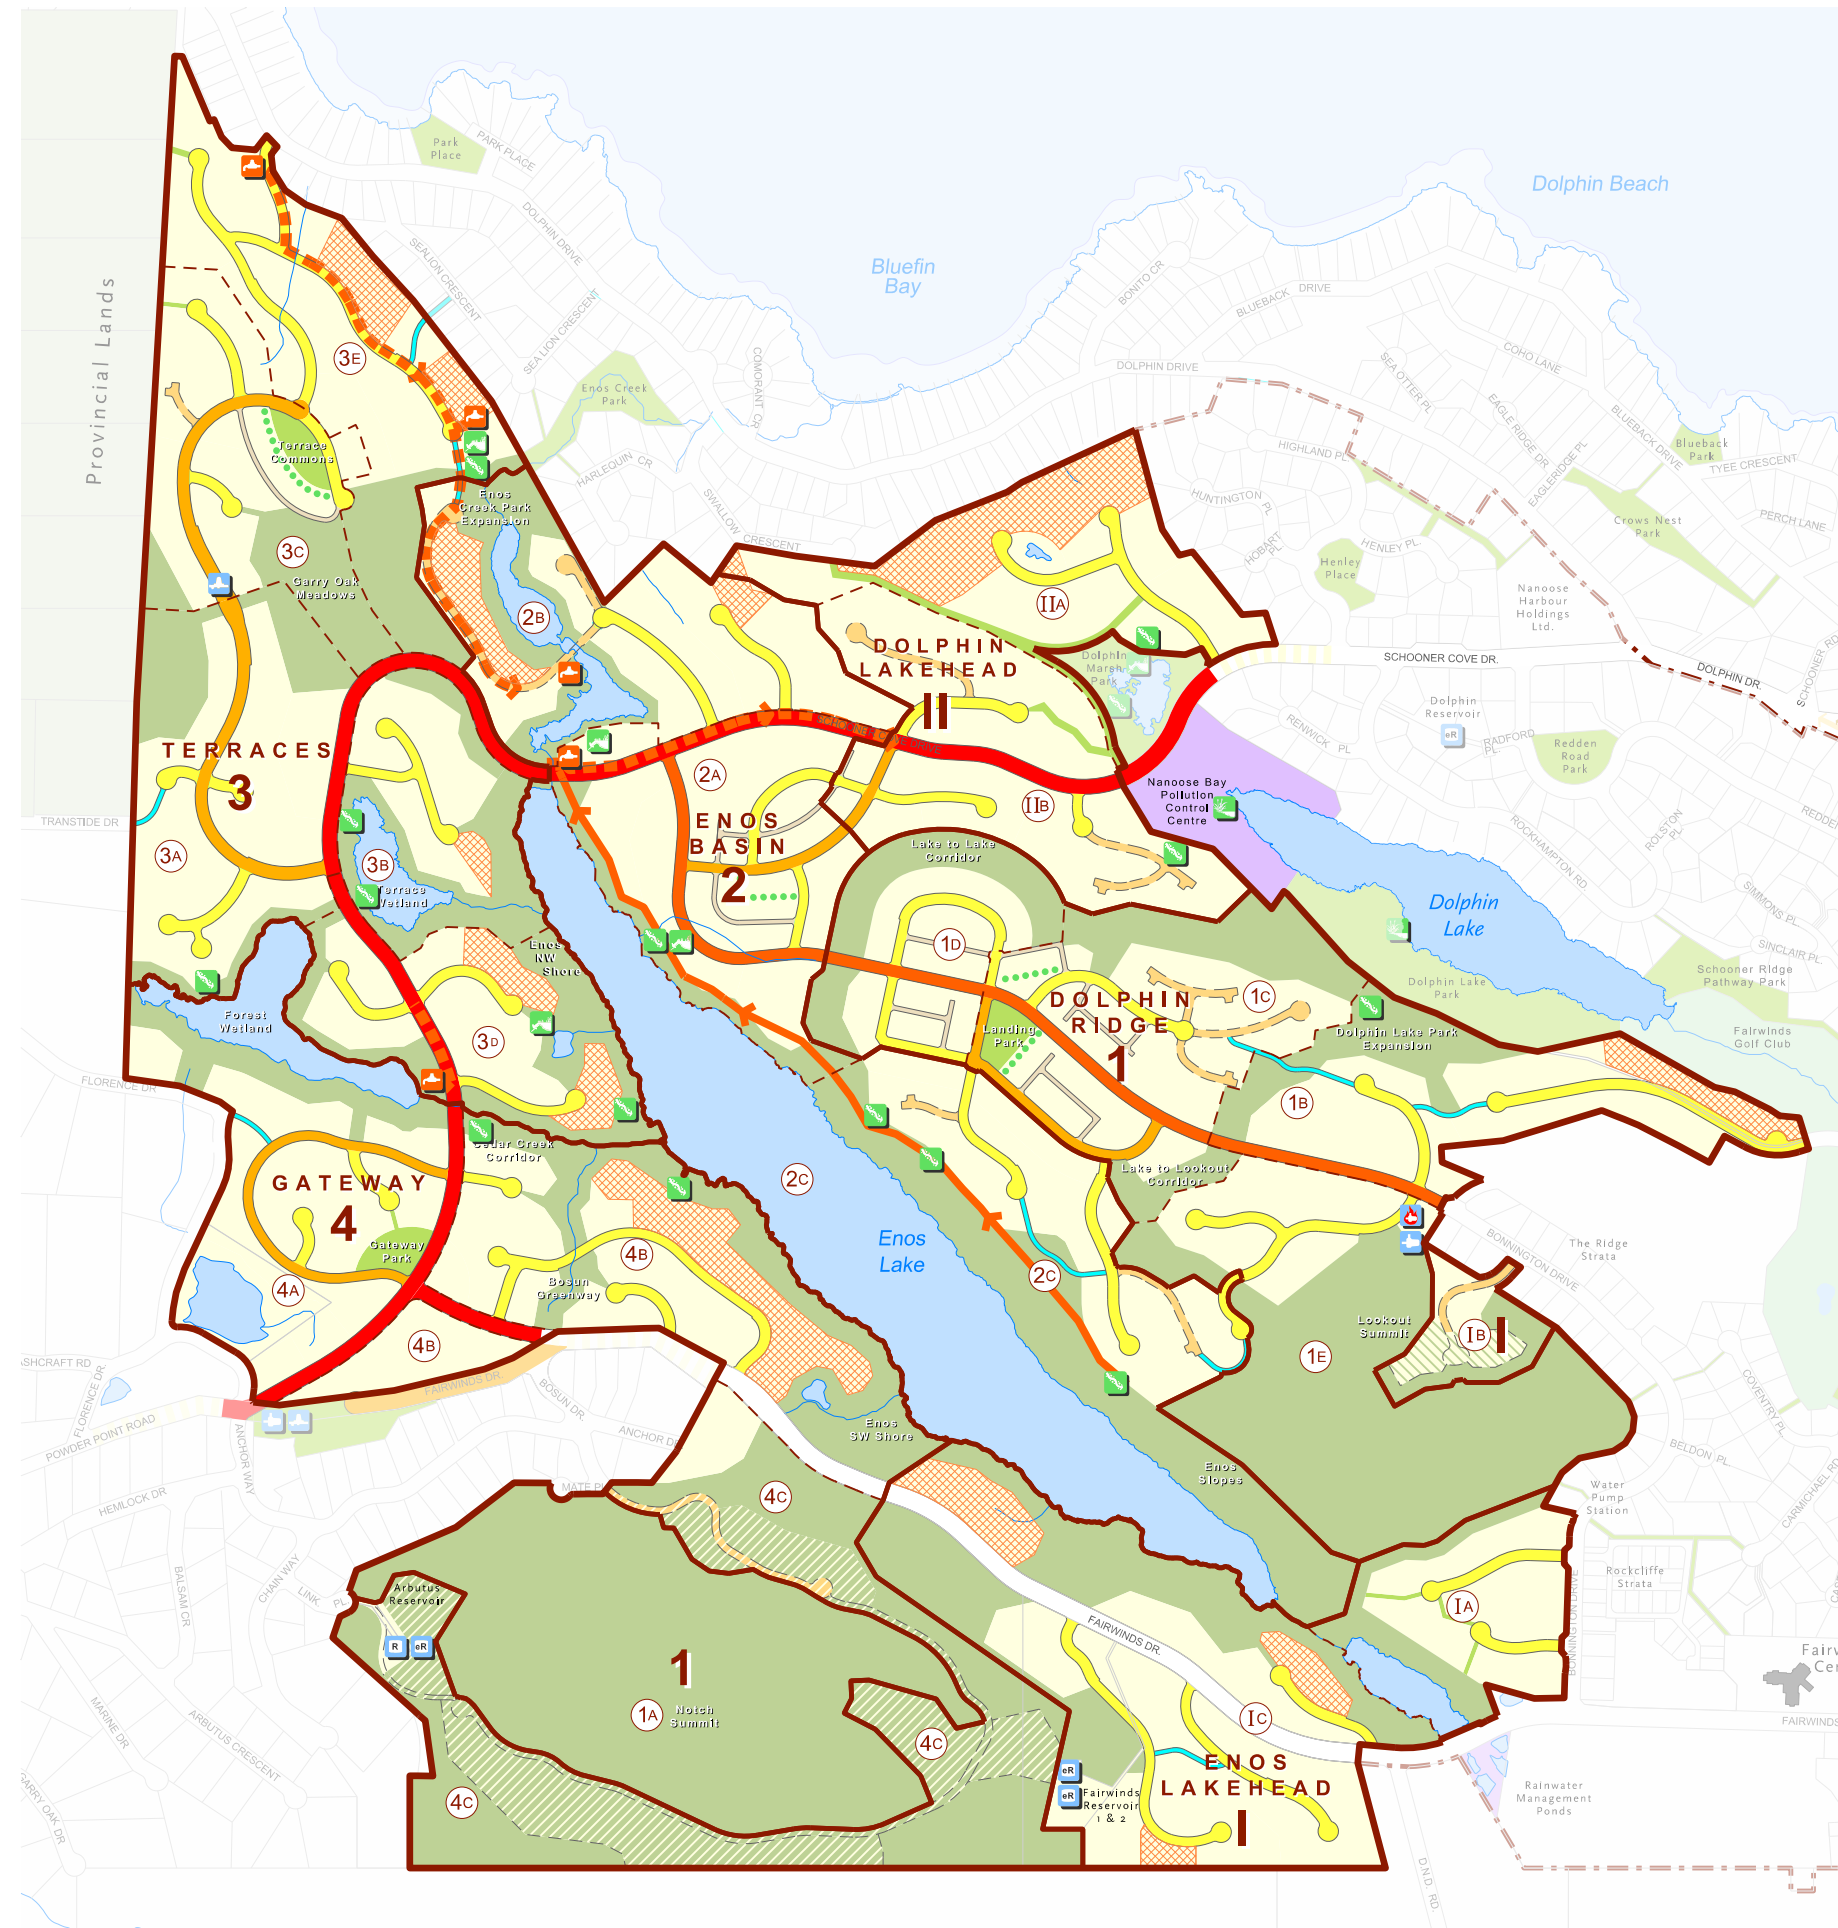

## LEGEND

### WATER

- Trunk Mains (250mm)
- Pressure Reducing Valve Station
- Booster Pump Station
- Fire Booster Pump Station
- New Reservoir
- Existing Reservoir

### SANITARY

- Trunk Main
- Forcemain
- Pump Station
- Existing Pump Station
- Individual House Pumps

### RAINWATER

- Rainwater Creek
- Regional Raingarden & Controlled Storage
- Regional Wetland

### STREET HIERARCHY

- Parkway Collector
- Parkway Collector Transition Area
- Minor Collector
- Urban Local
- Urban Limited Local
- Strata
- Lanes
- Emergency Connector



SCALE 1:10,000  
0 30 60 90 120 150 180 210 240 270 300m

EKISTICS